


4A SOUTH ELEVATION
A4.0 1/4" = 1'-0"

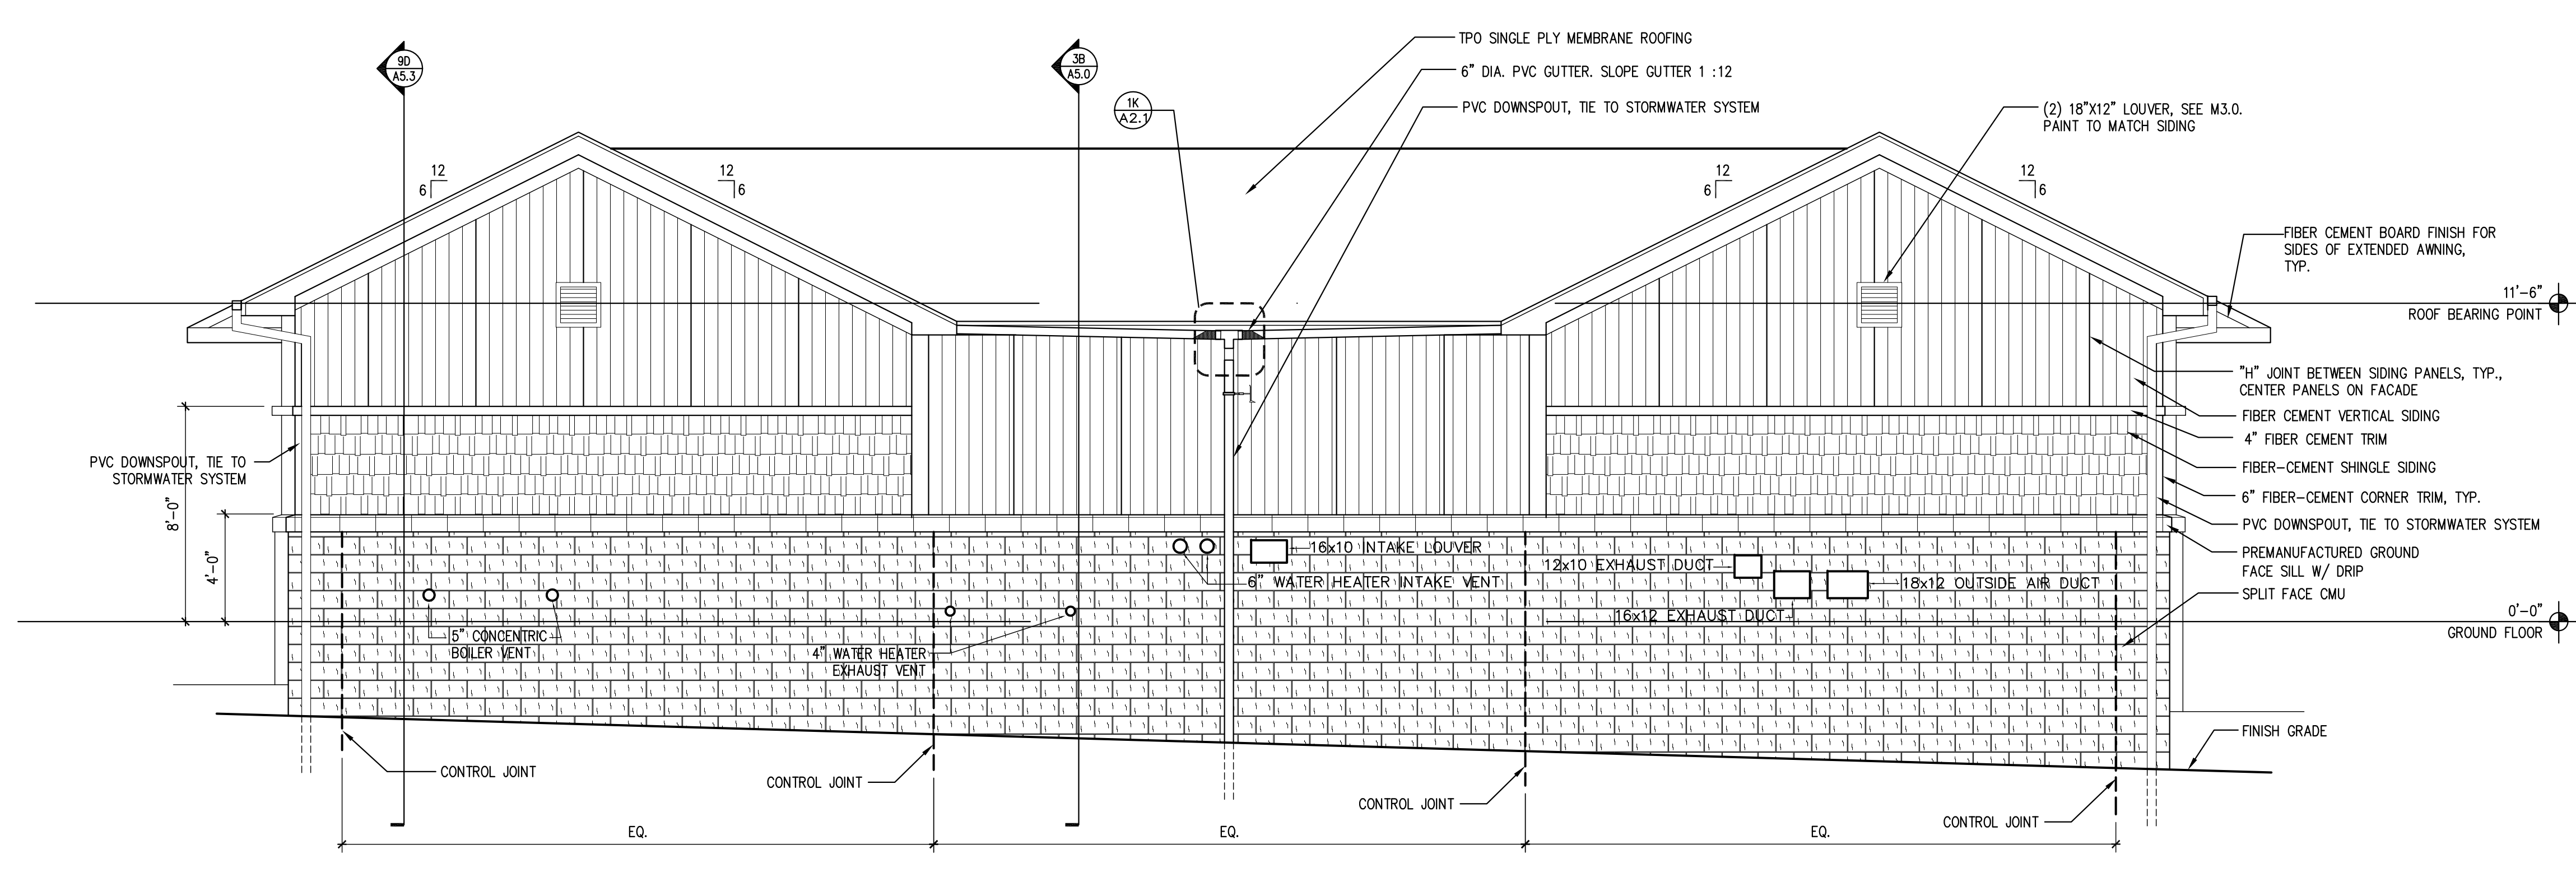

8A NORTH ELEVATION
A4.0 1/4" = 1'-0"

hord | coplan | macht
 HORD COPLAN MACHT, INC.
 ARCHITECTURE
 LANDSCAPE ARCHITECTURE
 PLANNING
 INTERIOR DESIGN
 750 E. Pratt Street Suite 1100
 Baltimore, MD 21202
 410 837-7311
 410 837-6550 fax
 www.hcmci.com
 CONSULTANTS

SEAL _____
 DRAWN BY: _____ CHECKED: _____

NO.	DESCRIPTION	DATE
REVISIONS		
SHEET TITLE		
EXTERIOR ELEVATIONS		
SCALE	DATE	PROJ.#
AS NOTED	07.16.09	23177.00
PROJECT PHASE		
PERMIT/BID SET		
DRAWING #		